

A modern, minimalist apartment interior featuring a dining area with a round table and chairs, a living area with a sofa and armchair, and large floor-to-ceiling windows. The space is decorated with contemporary art, plants, and modern lighting. The floor has a light-colored herringbone pattern.

JUBAIL TERRACES 2 Bedroom Apartments

2 Bedroom

Typical Apartment

- Unit Type


2B-OI
- Building

2, 3, 4 ,5, 6
- Unit Area (sq.m.)

from 135 up to 137 sq.m.
- Balcony Area (sq.m.)

from 14 up to 66 sq.m.
- Total Area (GSA)

from 149 up to 210 sq.m.

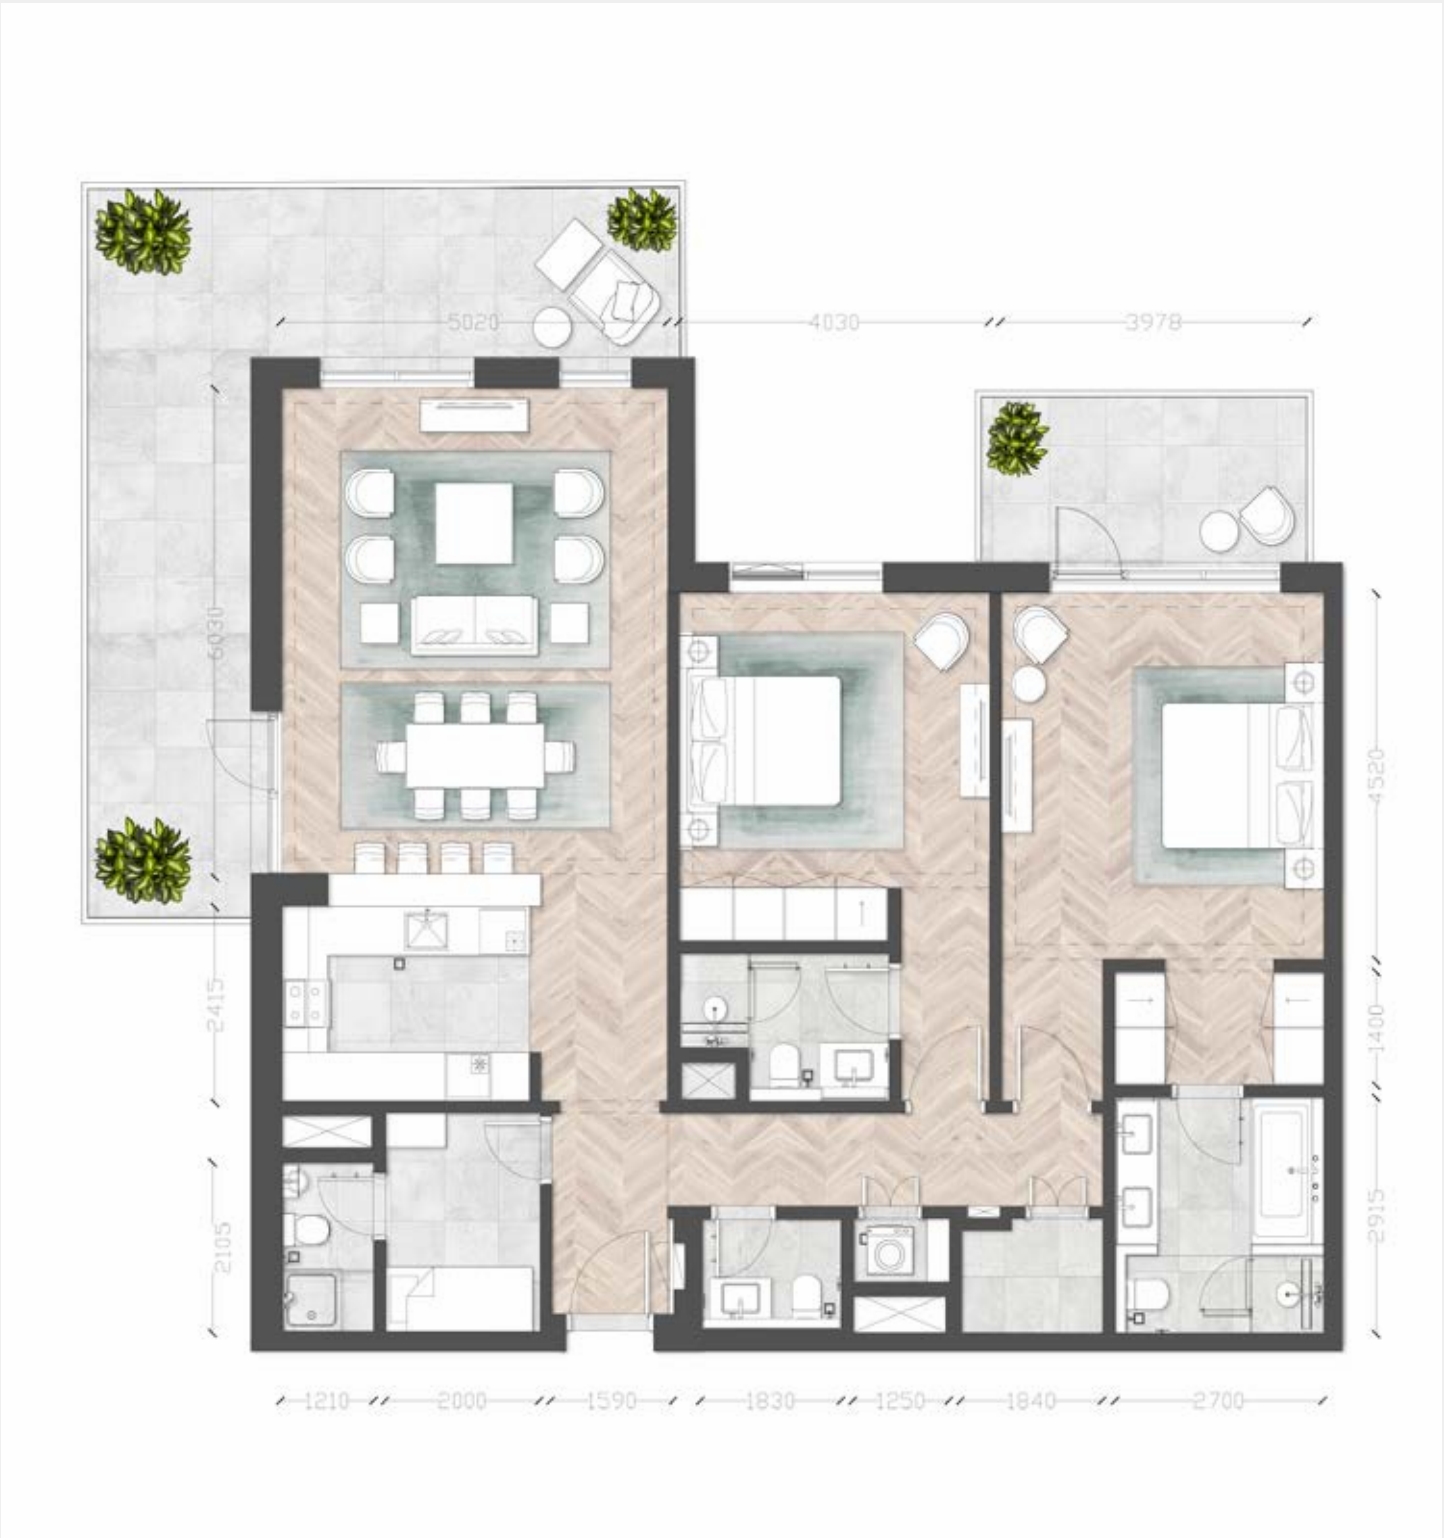

2 Bedroom

Typical Apartment

Unit Type
2B-O2

Building
2, 3, 4, 5, 6

Unit Area (sq.m.)
from 137 sq.m to 138 sq.m

Balcony Area (sq.m.)
from 14 up to 66 sq.m.

Total Area (GSA)
from 149 up to 210 sq.m.



Disclaimer

All room dimensions are in metric and measured to structural elements and exclude wall finishes and construction tolerances. All dimensions have been provided by our consultant architects. All materials, dimensions, drawing features and amenities are approximate at the time of printing. Actual area may vary from stated area. Drawing not to scale E&EO. The developer reserves the right to make revisions to the floor plans and any features, materials, dimensions, drawings and amenities mentioned in this brochure without notice. Actual area may vary from stated area.

2 Bedroom

Typical Apartment

Unit Type
2B-O3

Building
I

Unit Area (sq.m.)
132 sq.m

Balcony Area (sq.m.)
from 40 up to 59 sq.m.

Total Area (GSA)
from 172 up to 190 sq.m.



Disclaimer

All room dimensions are in metric and measured to structural elements and exclude wall finishes and construction tolerances. All dimensions have been provided by our consultant architects. All materials, dimensions, drawing features and amenities are approximate at the time of printing. Actual area may vary from stated area. Drawing not to scale E&EO. The developer reserves the right to make revisions to the floor plans and any features, materials, dimensions, drawings and amenities mentioned in this brochure without notice. Actual area may vary from stated area.

2 Bedroom

Typical Apartment

Unit Type
2B-O4

Building
I

Unit Area (sq.m.)
from 127 sq.m to 128 sq.m

Balcony Area (sq.m.)
from 43 up to 64 sq.m.

Total Area (GSA)
from 170 up to 193 sq.m.



Disclaimer

All room dimensions are in metric and measured to structural elements and exclude wall finishes and construction tolerances. All dimensions have been provided by our consultant architects. All materials, dimensions, drawing features and amenities are approximate at the time of printing. Actual area may vary from stated area. Drawing not to scale E&EO. The developer reserves the right to make revisions to the floor plans and any features, materials, dimensions, drawings and amenities mentioned in this brochure without notice. Actual area may vary from stated area.

2 Bedroom

Typical Apartment

Unit Type
2B-O5

Building
1, 3, 4, 6

Unit Area (sq.m.)
from 127 sq.m to 128 sq.m

Balcony Area (sq.m.)
from 33 up to 82 sq.m.

Total Area (GSA)
from 160 up to 209 sq.m.



Disclaimer

All room dimensions are in metric and measured to structural elements and exclude wall finishes and construction tolerances. All dimensions have been provided by our consultant architects. All materials, dimensions, drawing features and amenities are approximate at the time of printing. Actual area may vary from stated area. Drawing not to scale E&EO. The developer reserves the right to make revisions to the floor plans and any features, materials, dimensions, drawings and amenities mentioned in this brochure without notice. Actual area may vary from stated area.

2 Bedroom

Typical Apartment

Unit Type
2B-O6

Building
3, 4, 6

Unit Area (sq.m.)
from 161 up to 163 sq.m.

Balcony Area (sq.m.)
from 35 up to 57 sq.m.

Total Area (GSA)
from 198 up to 217 sq.m.



Disclaimer

All room dimensions are in metric and measured to structural elements and exclude wall finishes and construction tolerances. All dimensions have been provided by our consultant architects. All materials, dimensions, drawing features and amenities are approximate at the time of printing. Actual area may vary from stated area. Drawing not to scale E&EO. The developer reserves the right to make revisions to the floor plans and any features, materials, dimensions, drawings and amenities mentioned in this brochure without notice. Actual area may vary from stated area.

2 Bedroom

Typical Apartment

Unit Type
2B-O8

Building
5, 6

Unit Area (sq.m.)
from 119 sq.m to 120 sq.m

Balcony Area (sq.m.)
from 22 up to 39 sq.m.

Total Area (GSA)
from 141 up to 159 sq.m.



Disclaimer

All room dimensions are in metric and measured to structural elements and exclude wall finishes and construction tolerances. All dimensions have been provided by our consultant architects. All materials, dimensions, drawing features and amenities are approximate at the time of printing. Actual area may vary from stated area. Drawing not to scale E&EO. The developer reserves the right to make revisions to the floor plans and any features, materials, dimensions, drawings and amenities mentioned in this brochure without notice. Actual area may vary from stated area.

2 Bedroom

Typical Apartment

Unit Type
2B-IO

Building
3

Unit Area (sq.m.)
144 sq.m

Balcony Area (sq.m.)
from 28 up to 32 sq.m.

Total Area (GSA)
from 172 up to 176 sq.m.



Disclaimer

All room dimensions are in metric and measured to structural elements and exclude wall finishes and construction tolerances. All dimensions have been provided by our consultant architects. All materials, dimensions, drawing features and amenities are approximate at the time of printing. Actual area may vary from stated area. Drawing not to scale E&EO. The developer reserves the right to make revisions to the floor plans and any features, materials, dimensions, drawings and amenities mentioned in this brochure without notice. Actual area may vary from stated area.

2 Bedroom

Typical Apartment

Unit Type
2B-I2

Building
4

Unit Area (sq.m.)
158 sq.m

Balcony Area (sq.m.)
from 47 up to 51 sq.m.

Total Area (GSA)
from 205 up to 209 sq.m.



Disclaimer

All room dimensions are in metric and measured to structural elements and exclude wall finishes and construction tolerances. All dimensions have been provided by our consultant architects. All materials, dimensions, drawing features and amenities are approximate at the time of printing. Actual area may vary from stated area. Drawing not to scale E&EO. The developer reserves the right to make revisions to the floor plans and any features, materials, dimensions, drawings and amenities mentioned in this brochure without notice. Actual area may vary from stated area.

2 Bedroom

Typical Apartment

Unit Type
2B-I5

Building
4

Unit Area (sq.m.)
151 sq.m

Balcony Area (sq.m.)
from 38 up to 41 sq.m.

Total Area (GSA)
from 188 up to 192 sq.m.



Disclaimer

All room dimensions are in metric and measured to structural elements and exclude wall finishes and construction tolerances. All dimensions have been provided by our consultant architects. All materials, dimensions, drawing features and amenities are approximate at the time of printing. Actual area may vary from stated area. Drawing not to scale E&EO. The developer reserves the right to make revisions to the floor plans and any features, materials, dimensions, drawings and amenities mentioned in this brochure without notice. Actual area may vary from stated area.

2 Bedroom

Typical Apartment

Unit Type
2B-I6

Building
3, 6

Unit Area (sq.m.)
from 155 up to 162 sq.m.

Balcony Area (sq.m.)
from 18 up to 45 sq.m.

Total Area (GSA)
from 176 up to 203 sq.m.



Disclaimer

All room dimensions are in metric and measured to structural elements and exclude wall finishes and construction tolerances. All dimensions have been provided by our consultant architects. All materials, dimensions, drawing features and amenities are approximate at the time of printing. Actual area may vary from stated area. Drawing not to scale E&EO. The developer reserves the right to make revisions to the floor plans and any features, materials, dimensions, drawings and amenities mentioned in this brochure without notice. Actual area may vary from stated area.

2 Bedroom Duplex

Typical Apartment

Unit Type
2B-I9

Building
6

Unit Area (sq.m.)
194 sq.m

Balcony Area (sq.m.)
47 sq.m.

Total Area (GSA)
241 sq.m.



Ground Floor



First Floor